


Victoria Square Driveway Parking Pad Extension: Option 1


Approved by Victoria Square Board of Directors 11/21/19

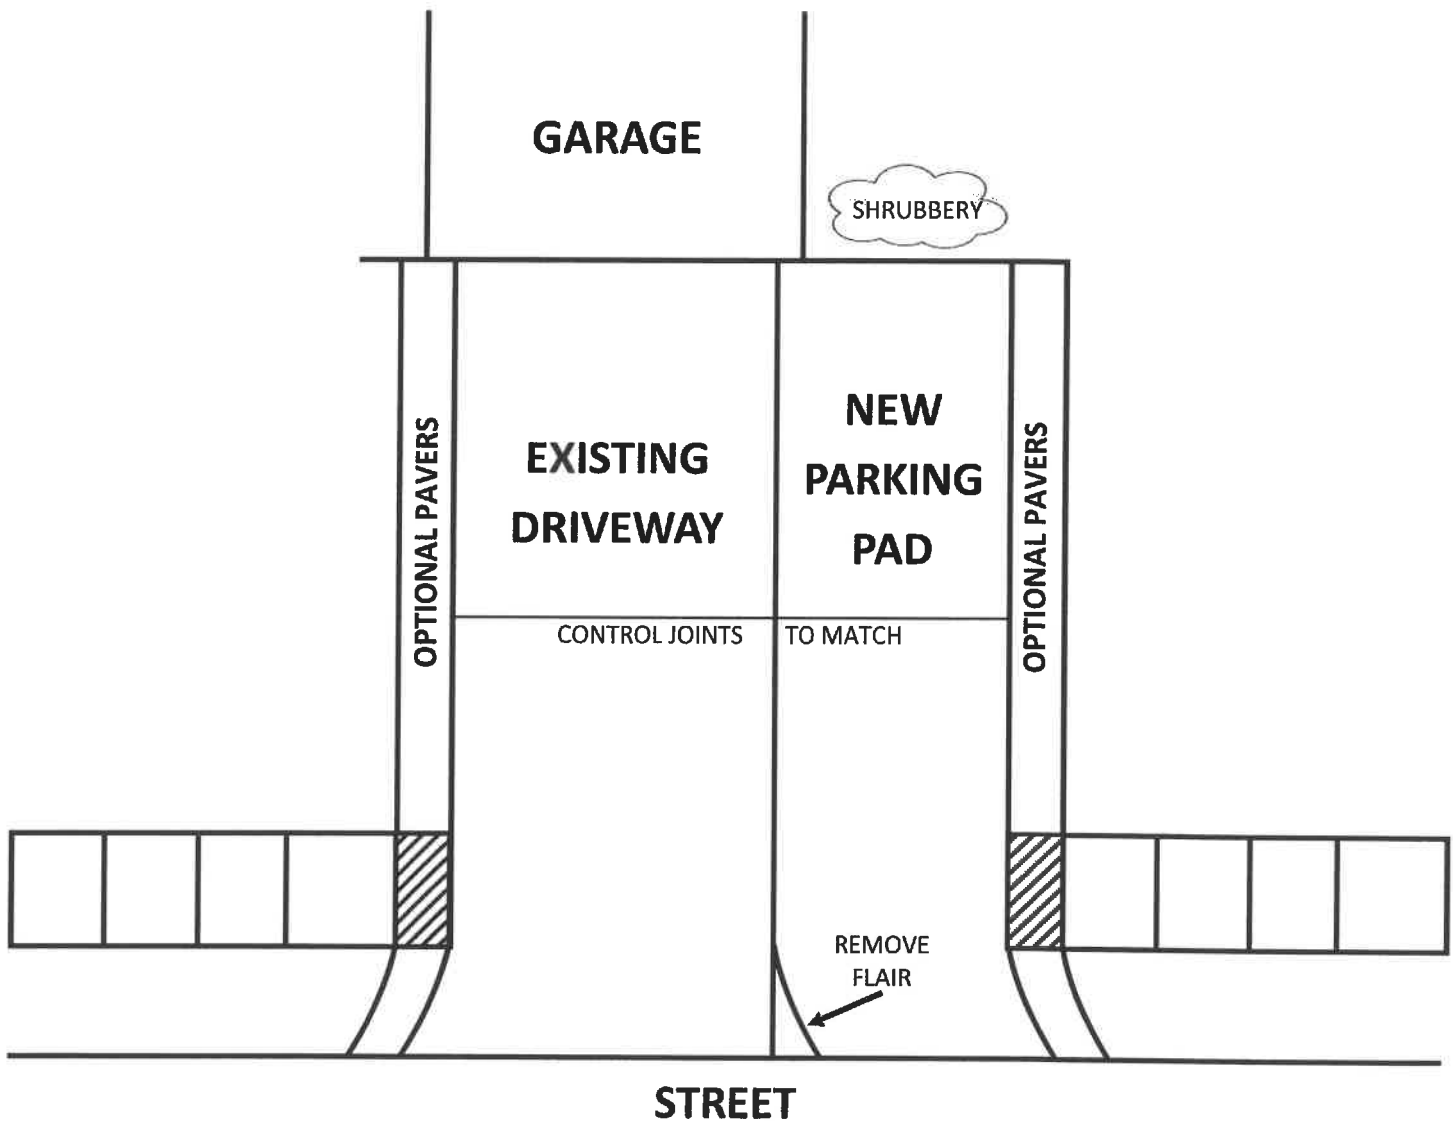

1. Plans must be submitted for ARC approval.
2. Concrete pad will join existing driveway and match the length of the present driveway and extend all the way to the curb and be between 7' to 9' wide depending on setbacks.
3. If the house has a sidewalk in front, the 7' to 9' portion of the sidewalk will be removed and the driveway pad poured as one solid pad.
4. Optional pavers are decorative and not for parking and be inside the property line 12" to 24" wide. Pavers will not extend across the sidewalk.
5. Flair on the existing driveway will be cut out to make the pad one straight line and look similar to the existing driveway.
6. Shrubbery or other plantings should be planted at the end of the new parking pad for better appearance.
7. Extension may be added to either the left or right of the original driveway.

Victoria Square Driveway Parking Pad Extension: Option 2

Approved by Victoria Square Board of Directors

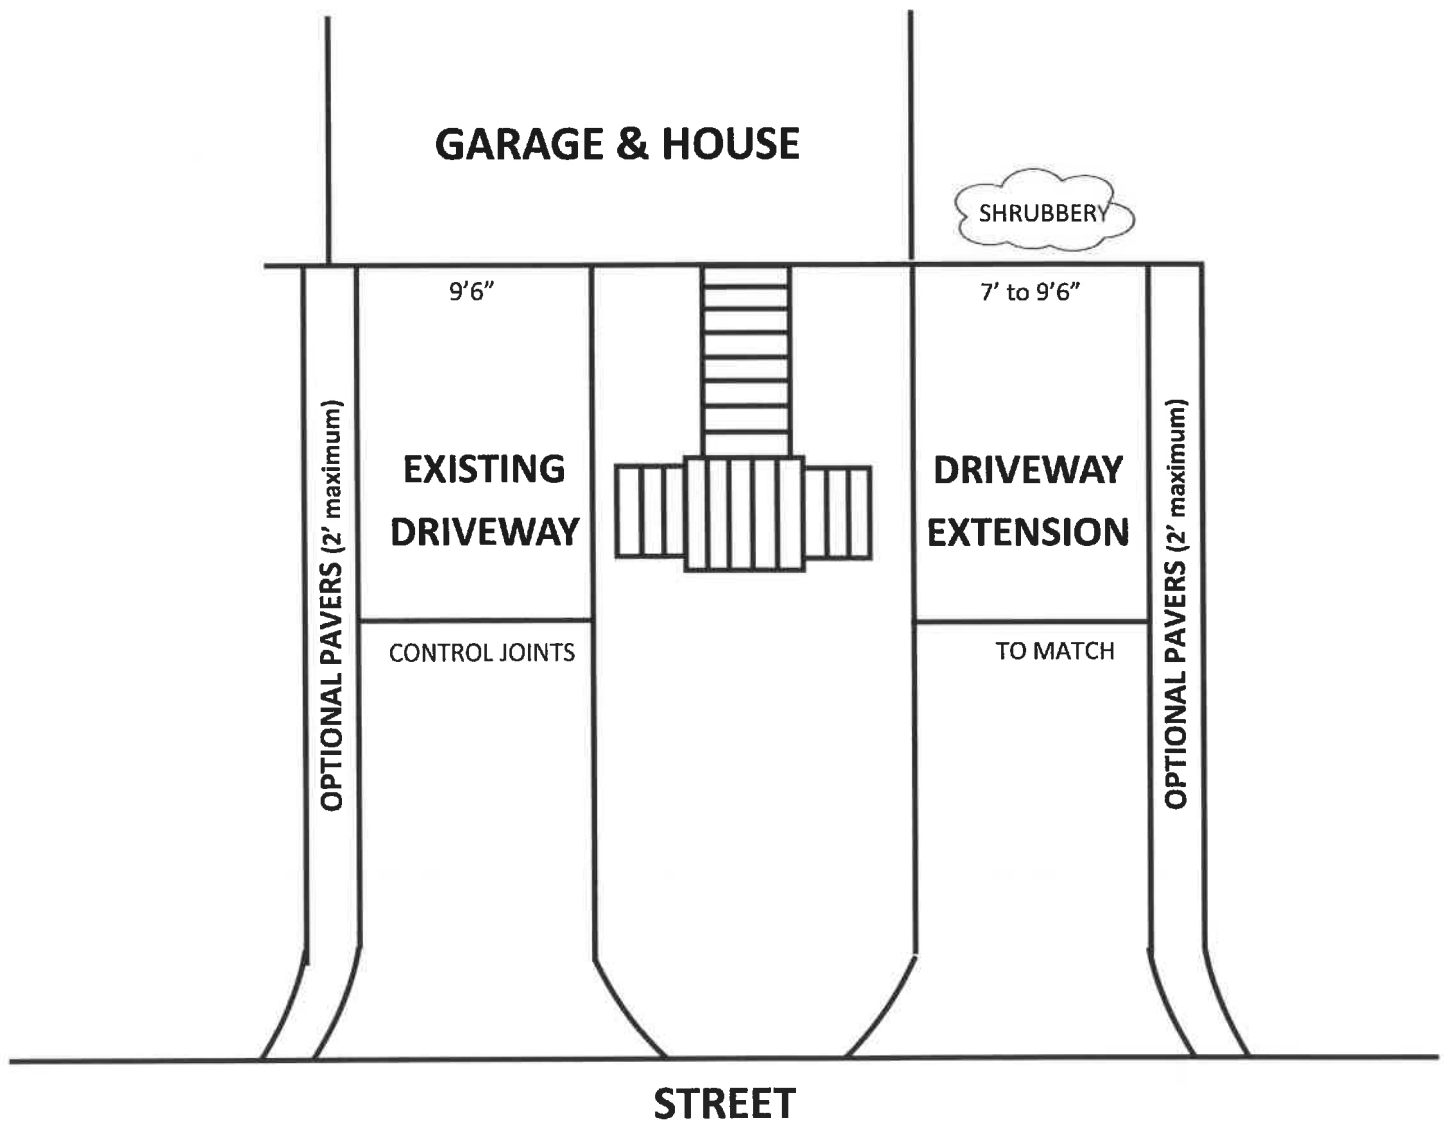

1. Plans must be submitted for ARC approval.
2. Concrete pad will join existing driveway and match the length of the present driveway and extend all the way to the curb and be between 7' to 9' wide depending on setbacks.
3. If the house has a sidewalk in front, the 7' to 9' portion of the sidewalk will be removed and the driveway pad poured as one solid pad.
4. Optional pavers are decorative and not for parking and be inside the property line 12" to 24" wide. Pavers will not extend across the sidewalk.
5. Flair on the existing driveway will be cut out to make the pad one straight line and look similar to the existing driveway.
6. Shrubbery or other plantings should be planted at the end of the new parking pad for better appearance.